


WEST BOUNTIFUL PUBLIC WORKS FACILITY

1410 W 1200 N WEST BOUNTIFUL, UT 84087

BID PACKAGE #1 - METAL BUILDING SUPPLIER

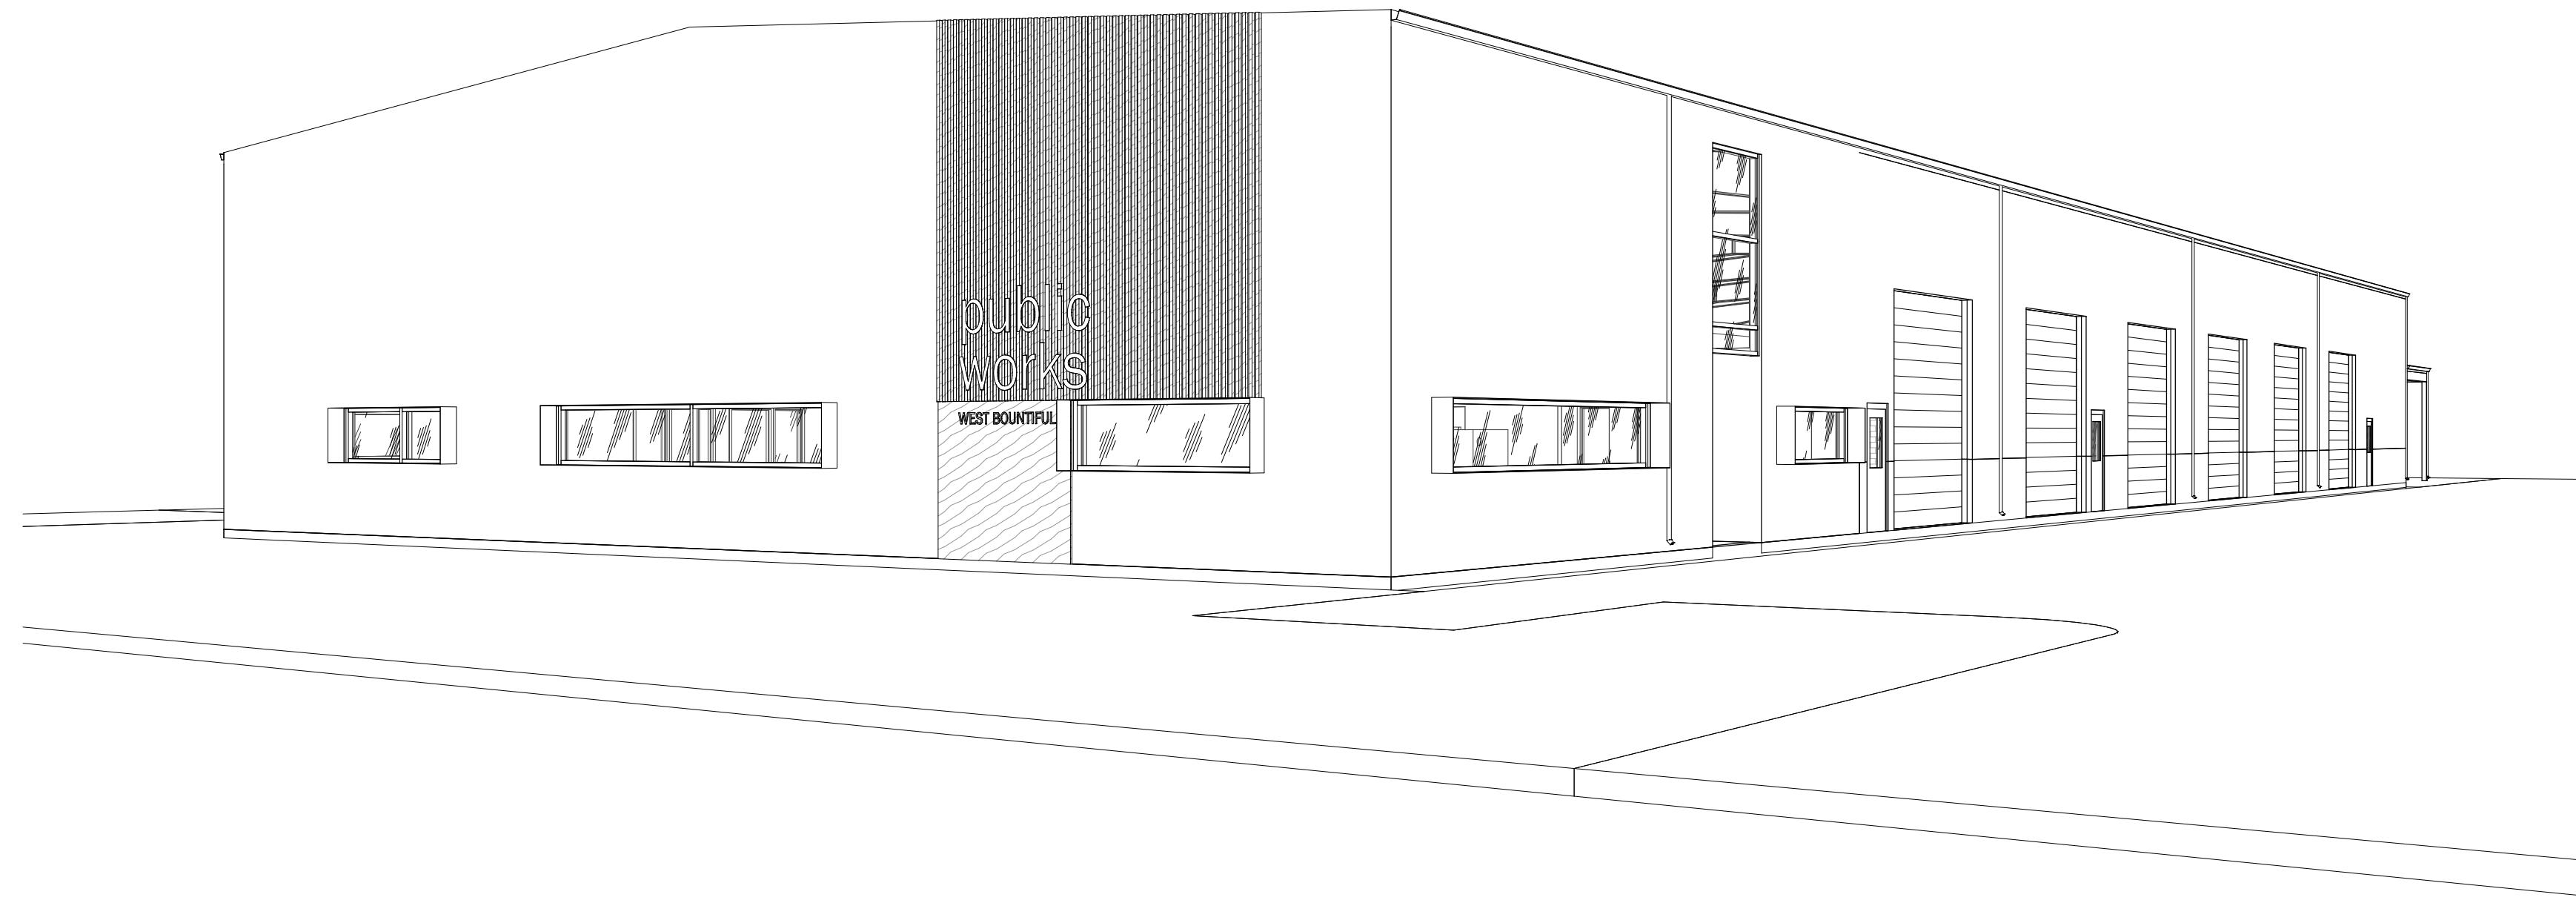

DRAWING INDEX

GENERAL INFO	
G1000	COVER SHEET
ARCHITECTURAL PLANS	
AE101	MAIN LEVEL FLOOR PLAN
AE102	MEZZANINE PLAN
AE103	ROOF PLAN
AE201	EXTERIOR ELEVATIONS
AE301	BUILDING SECTIONS
AS101	SITE PLAN



ARCHITECTURE · PLANNING · INTERIORS
175 S MAIN STREET, STE 300 - SLC, UTAH 84111
801-355-5915 www.crsa-us.com

CIVIL ENGINEER	
MERIDIAN ENGINEERING, INC. 1628 WEST 11010 SOUTH, SUITE 102 SOUTH JORDAN, UT 84095	CO NICHOLE LUTHI nluthi@meridian-engineering.com (801) 569-1315
STRUCTURAL ENGINEER	
DUNN ASSOCIATES, INC. 380 WEST 800 SOUTH, SUITE 100 SALT LAKE CITY, UT 84101	CO PHIL MILLER pmiller@dunn-se.com (801) 575-8877
MECHANICAL ENGINEER	
SPECTRUM ENGINEERS 324 SOUTH STATE ST., SUITE 400 SALT LAKE CITY, UT 84111	CO RYAN BOOGAARD rboogaard@spectrum-engineers.com (801) 328-5151
ELECTRICAL ENGINEER	
SPECTRUM ENGINEERS 324 SOUTH STATE ST., SUITE 400 SALT LAKE CITY, UT 84111	CO MICHAEL CARTWRIGHT mcc@specrum-engineers.com (801) 328-5151

WEST BOUNTIFUL
PUBLIC WORKS
FACILITY
1410 WEST 1200 NORTH
WEST BOUNTIFUL, UTAH 84087

STAMP

ISSUE TYPE:	DATE:
METAL BUILDING SET	2021-09-30
△	
PROJECT NUMBER:	21-057
DRAWN BY:	Author
CHECKED BY:	Checker

COVER SHEET

G1000

KEYNOTES	
5.01	DASHED LINE REPRESENTS BEAM LOCATION FOR 1-TON MONORAIL CRANE.
10.01	GLASS MARKER BOARD.
22.01	6" WIDE PRE-SLOPED TRENCH DRAIN.
22.02	TRENCH DRAIN CLEAN OUT.


CRSA
 ARCHITECTURE · PLANNING · INTERIORS
 175 S MAIN STREET, STE 300 - SLC, UTAH 84111
 801-355-5915 www.crsa-us.com

CIVIL ENGINEER
 MERIDIAN ENGINEERING, INC.
 1628 WEST 11010 SOUTH, SUITE 102
 SOUTH JORDAN, UT 84095
 CO NICHOLE LUTHI
 nluthi@meridiana.com
 (801) 565-1315

STRUCTURAL ENGINEER
 DUNN ASSOCIATES, INC.
 380 WEST 800 SOUTH, SUITE 100
 SALT LAKE CITY, UT 84101
 CO PHIL MILLER
 pmiller@dunn-se.com
 (801) 575-8877

MECHANICAL ENGINEER
 SPECTRUM ENGINEERS
 324 SOUTH STATE ST., SUITE 400
 SALT LAKE CITY, UT 84111
 CO RYAN BOOGAARD
 rnb@spectrum-engineers.com
 (801) 328-5151

ELECTRICAL ENGINEER
 SPECTRUM ENGINEERS
 324 SOUTH STATE ST., SUITE 400
 SALT LAKE CITY, UT 84111
 CO MICHAEL CARTWRIGHT
 mcg@spectrum-engineers.com
 (801) 328-5151

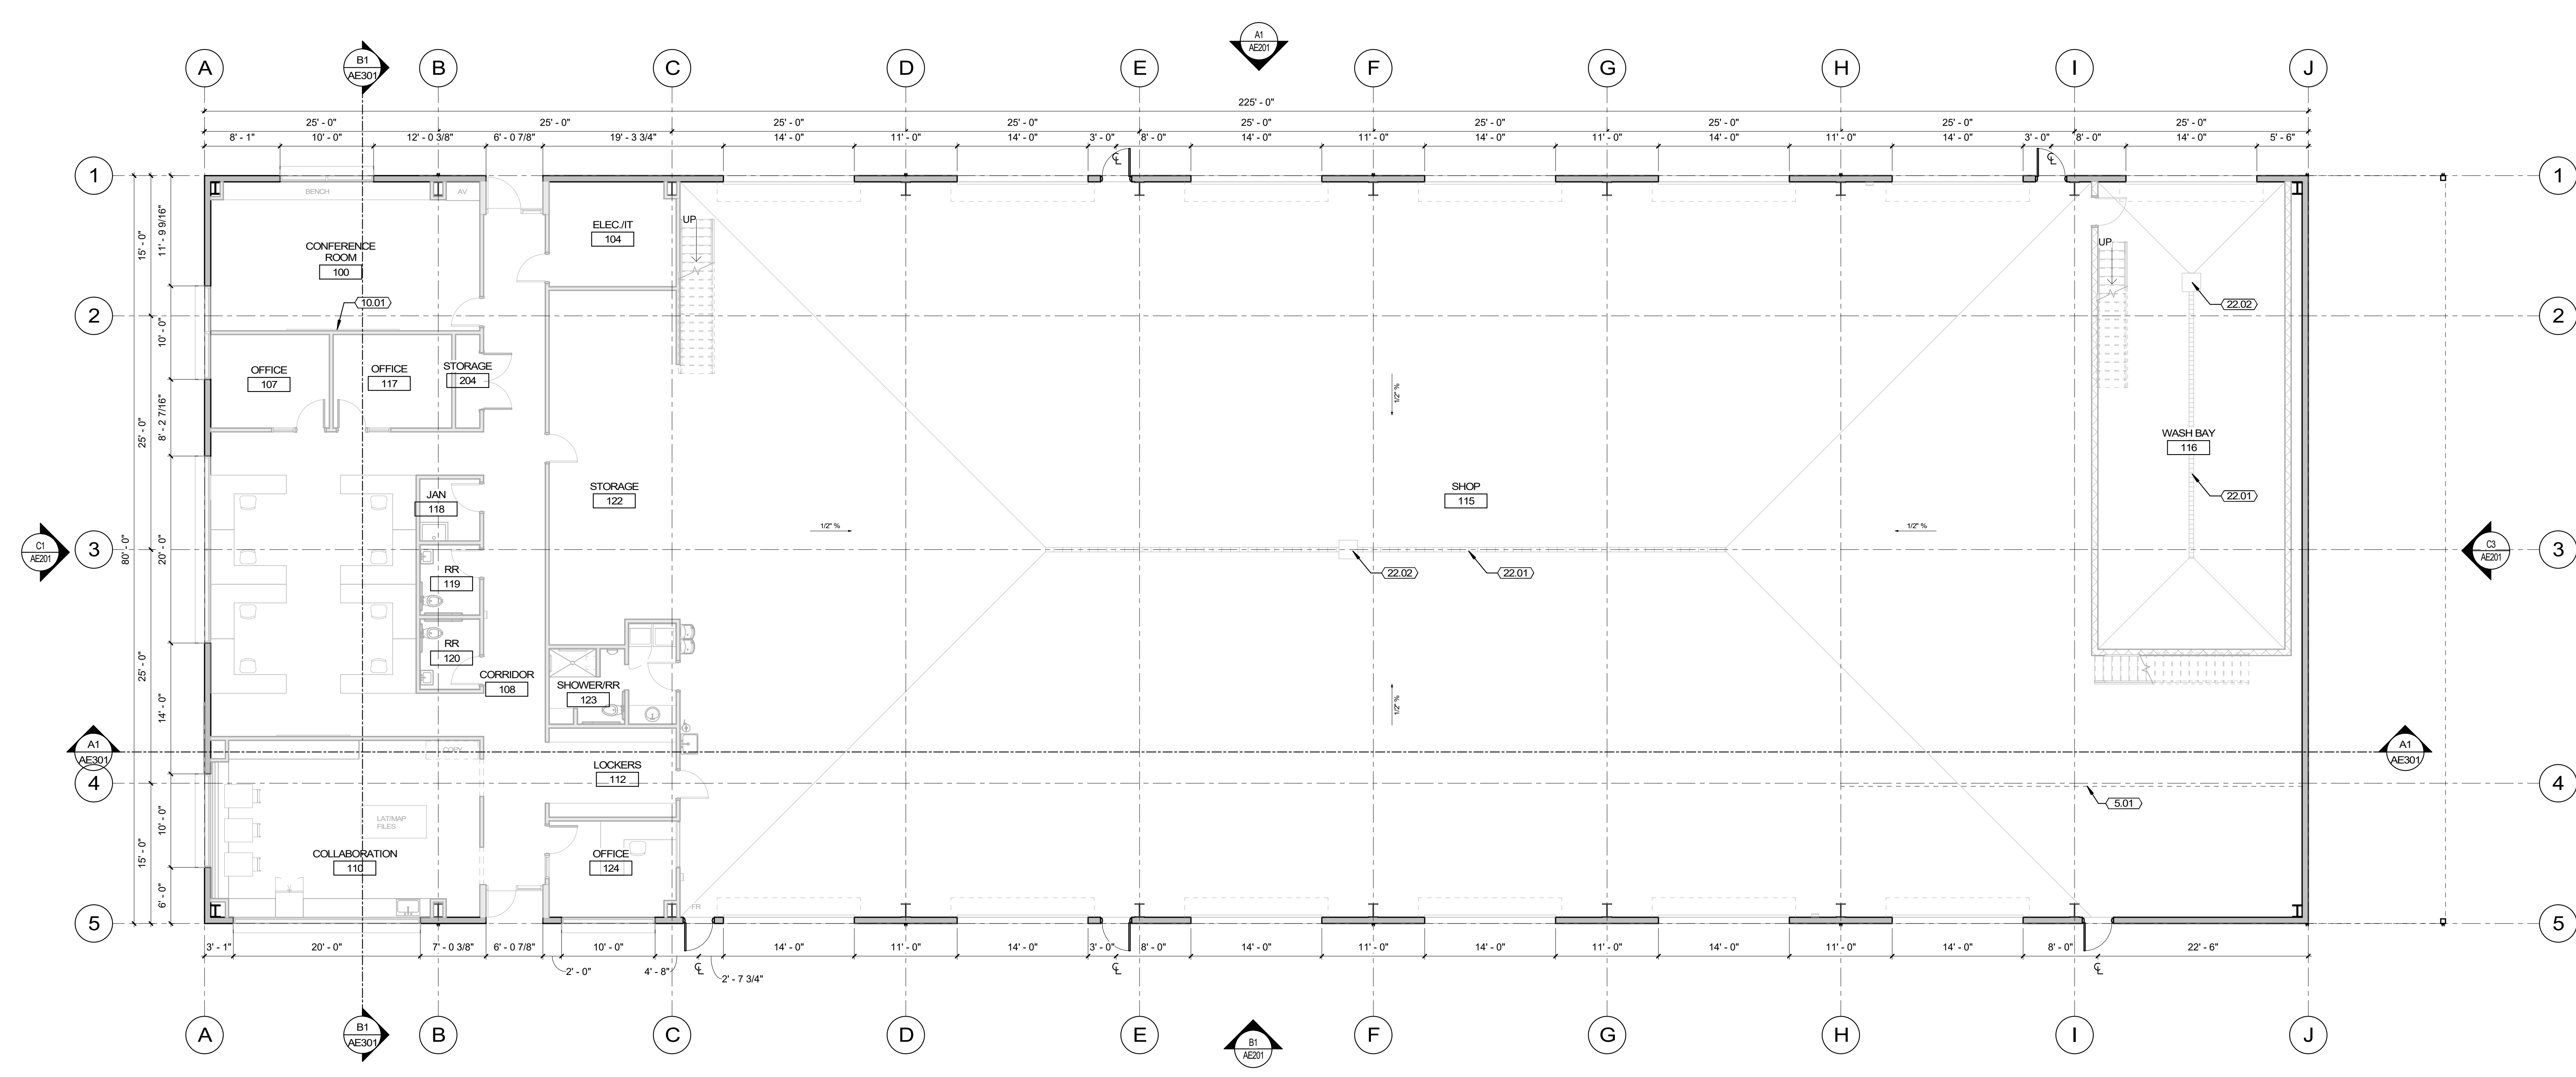

**WEST BOUNTIFUL
 PUBLIC WORKS
 FACILITY**
 1410 WEST 1200 NORTH
 WEST BOUNTIFUL, UTAH 84087

STAMP

ISSUE TYPE:	DATE:
METAL BUILDING SET	2021-09-30
PROJECT NUMBER:	21-057
DRAWN BY:	Author
CHECKED BY:	Checker

**MAIN LEVEL FLOOR
 PLAN**

AE101

MAIN LEVEL FLOOR PLAN
 1/8" = 1'-0"




ARCHITECTURE · PLANNING · INTERIORS
175 S MAIN STREET, STE 300 - SLC, UTAH 84111
801-355-5915 www.crsa-us.com

CIVIL ENGINEER
MERIDIAN ENGINEERING, INC.
1628 WEST 11010 SOUTH, SUITE 102
SOUTH JORDAN, UT 84095
C/O NICHOLE LUTHI
nluthi@meridiana.com
(801) 565-1315

STRUCTURAL ENGINEER
DUNN ASSOCIATES, INC.
380 WEST 800 SOUTH, SUITE 100
SALT LAKE CITY, UT 84101
C/O PHIL MILLER
pmiller@dunn-se.com
(801) 575-8877

MECHANICAL ENGINEER
SPECTRUM ENGINEERS
324 SOUTH STATE ST., SUITE 400
SALT LAKE CITY, UT 84111
C/O RYAN BOOGAARD
rnb@spectrum-engineers.com
(801) 328-5151

ELECTRICAL ENGINEER
SPECTRUM ENGINEERS
324 SOUTH STATE ST., SUITE 400
SALT LAKE CITY, UT 84111
C/O MICHAEL CARTWRIGHT
mcc@spectrum-engineers.com
(801) 328-5151

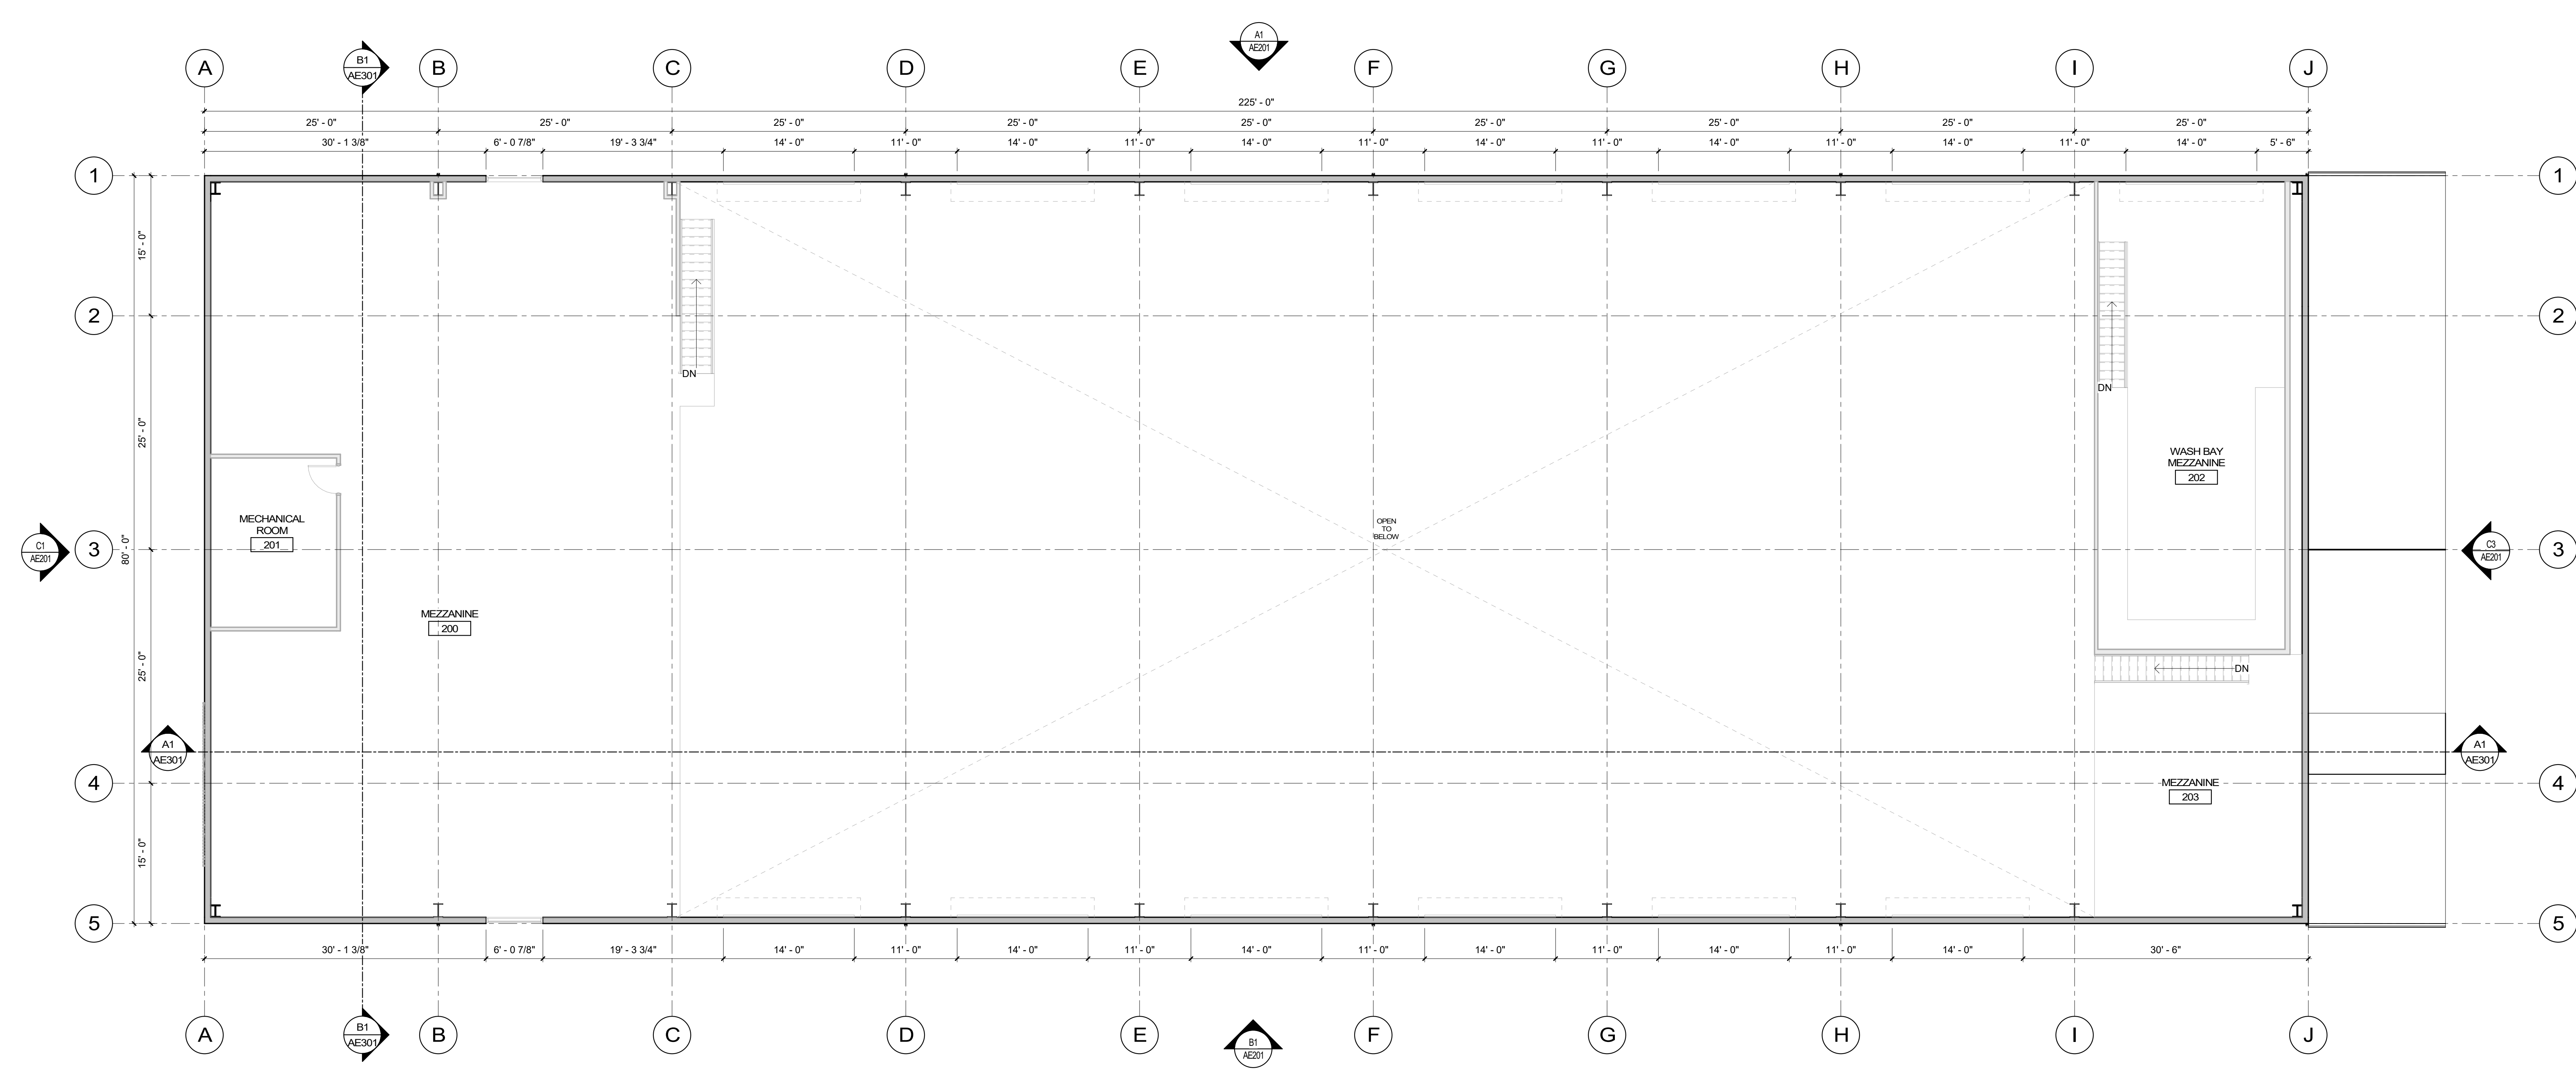

**WEST BOUNTIFUL
PUBLIC WORKS
FACILITY**
1410 WEST 1200 NORTH
WEST BOUNTIFUL, UTAH 84087

STAMP

ISSUE TYPE:	DATE:
METAL BUILDING SET	2021-09-30
PROJECT NUMBER:	21-057
DRAWN BY:	Author
CHECKED BY:	Checker

MEZZANINE LEVEL
1/8" = 1'-0"

MEZZANINE PLAN

AE102

KEYNOTES	
7.02	GUTTER, PROFILE TO BE SELECTED BY ARCHITECT.
7.04	MIN. R-30 INSULATED PANEL WITH WHITE VINYL BACK. COLOR TO BE SELECTED FROM MANUFACTURER'S FULL RANGE OF COLORS. FLAT TEXTURE.


CRSA
 ARCHITECTURE · PLANNING · INTERIORS
 175 S MAIN STREET, STE 300 - SLC, UTAH 84111
 801-355-5915 www.crsa-us.com

CIVIL ENGINEER
 MERIDIAN ENGINEERING, INC.
 1628 WEST 11010 SOUTH, SUITE 102
 SOUTH JORDAN, UT 84095
 C/O NICHOLE LUTHI
 nluthi@meridian-engineering.com
 (801) 569-1315

STRUCTURAL ENGINEER
 DUNN ASSOCIATES, INC.
 380 WEST 800 SOUTH, SUITE 100
 SALT LAKE CITY, UT 84101
 C/O PHIL MILLER
 pmiller@dunn-se.com
 (801) 575-8877

MECHANICAL ENGINEER
 SPECTRUM ENGINEERS
 324 SOUTH STATE ST., SUITE 400
 SALT LAKE CITY, UT 84111
 C/O RYAN BOOGAARD
 rnb@spectrum-engineers.com
 (801) 328-5151

ELECTRICAL ENGINEER
 SPECTRUM ENGINEERS
 324 SOUTH STATE ST., SUITE 400
 SALT LAKE CITY, UT 84111
 C/O MICHAEL CARTWRIGHT
 mcg@spectrum-engineers.com
 (801) 328-5151

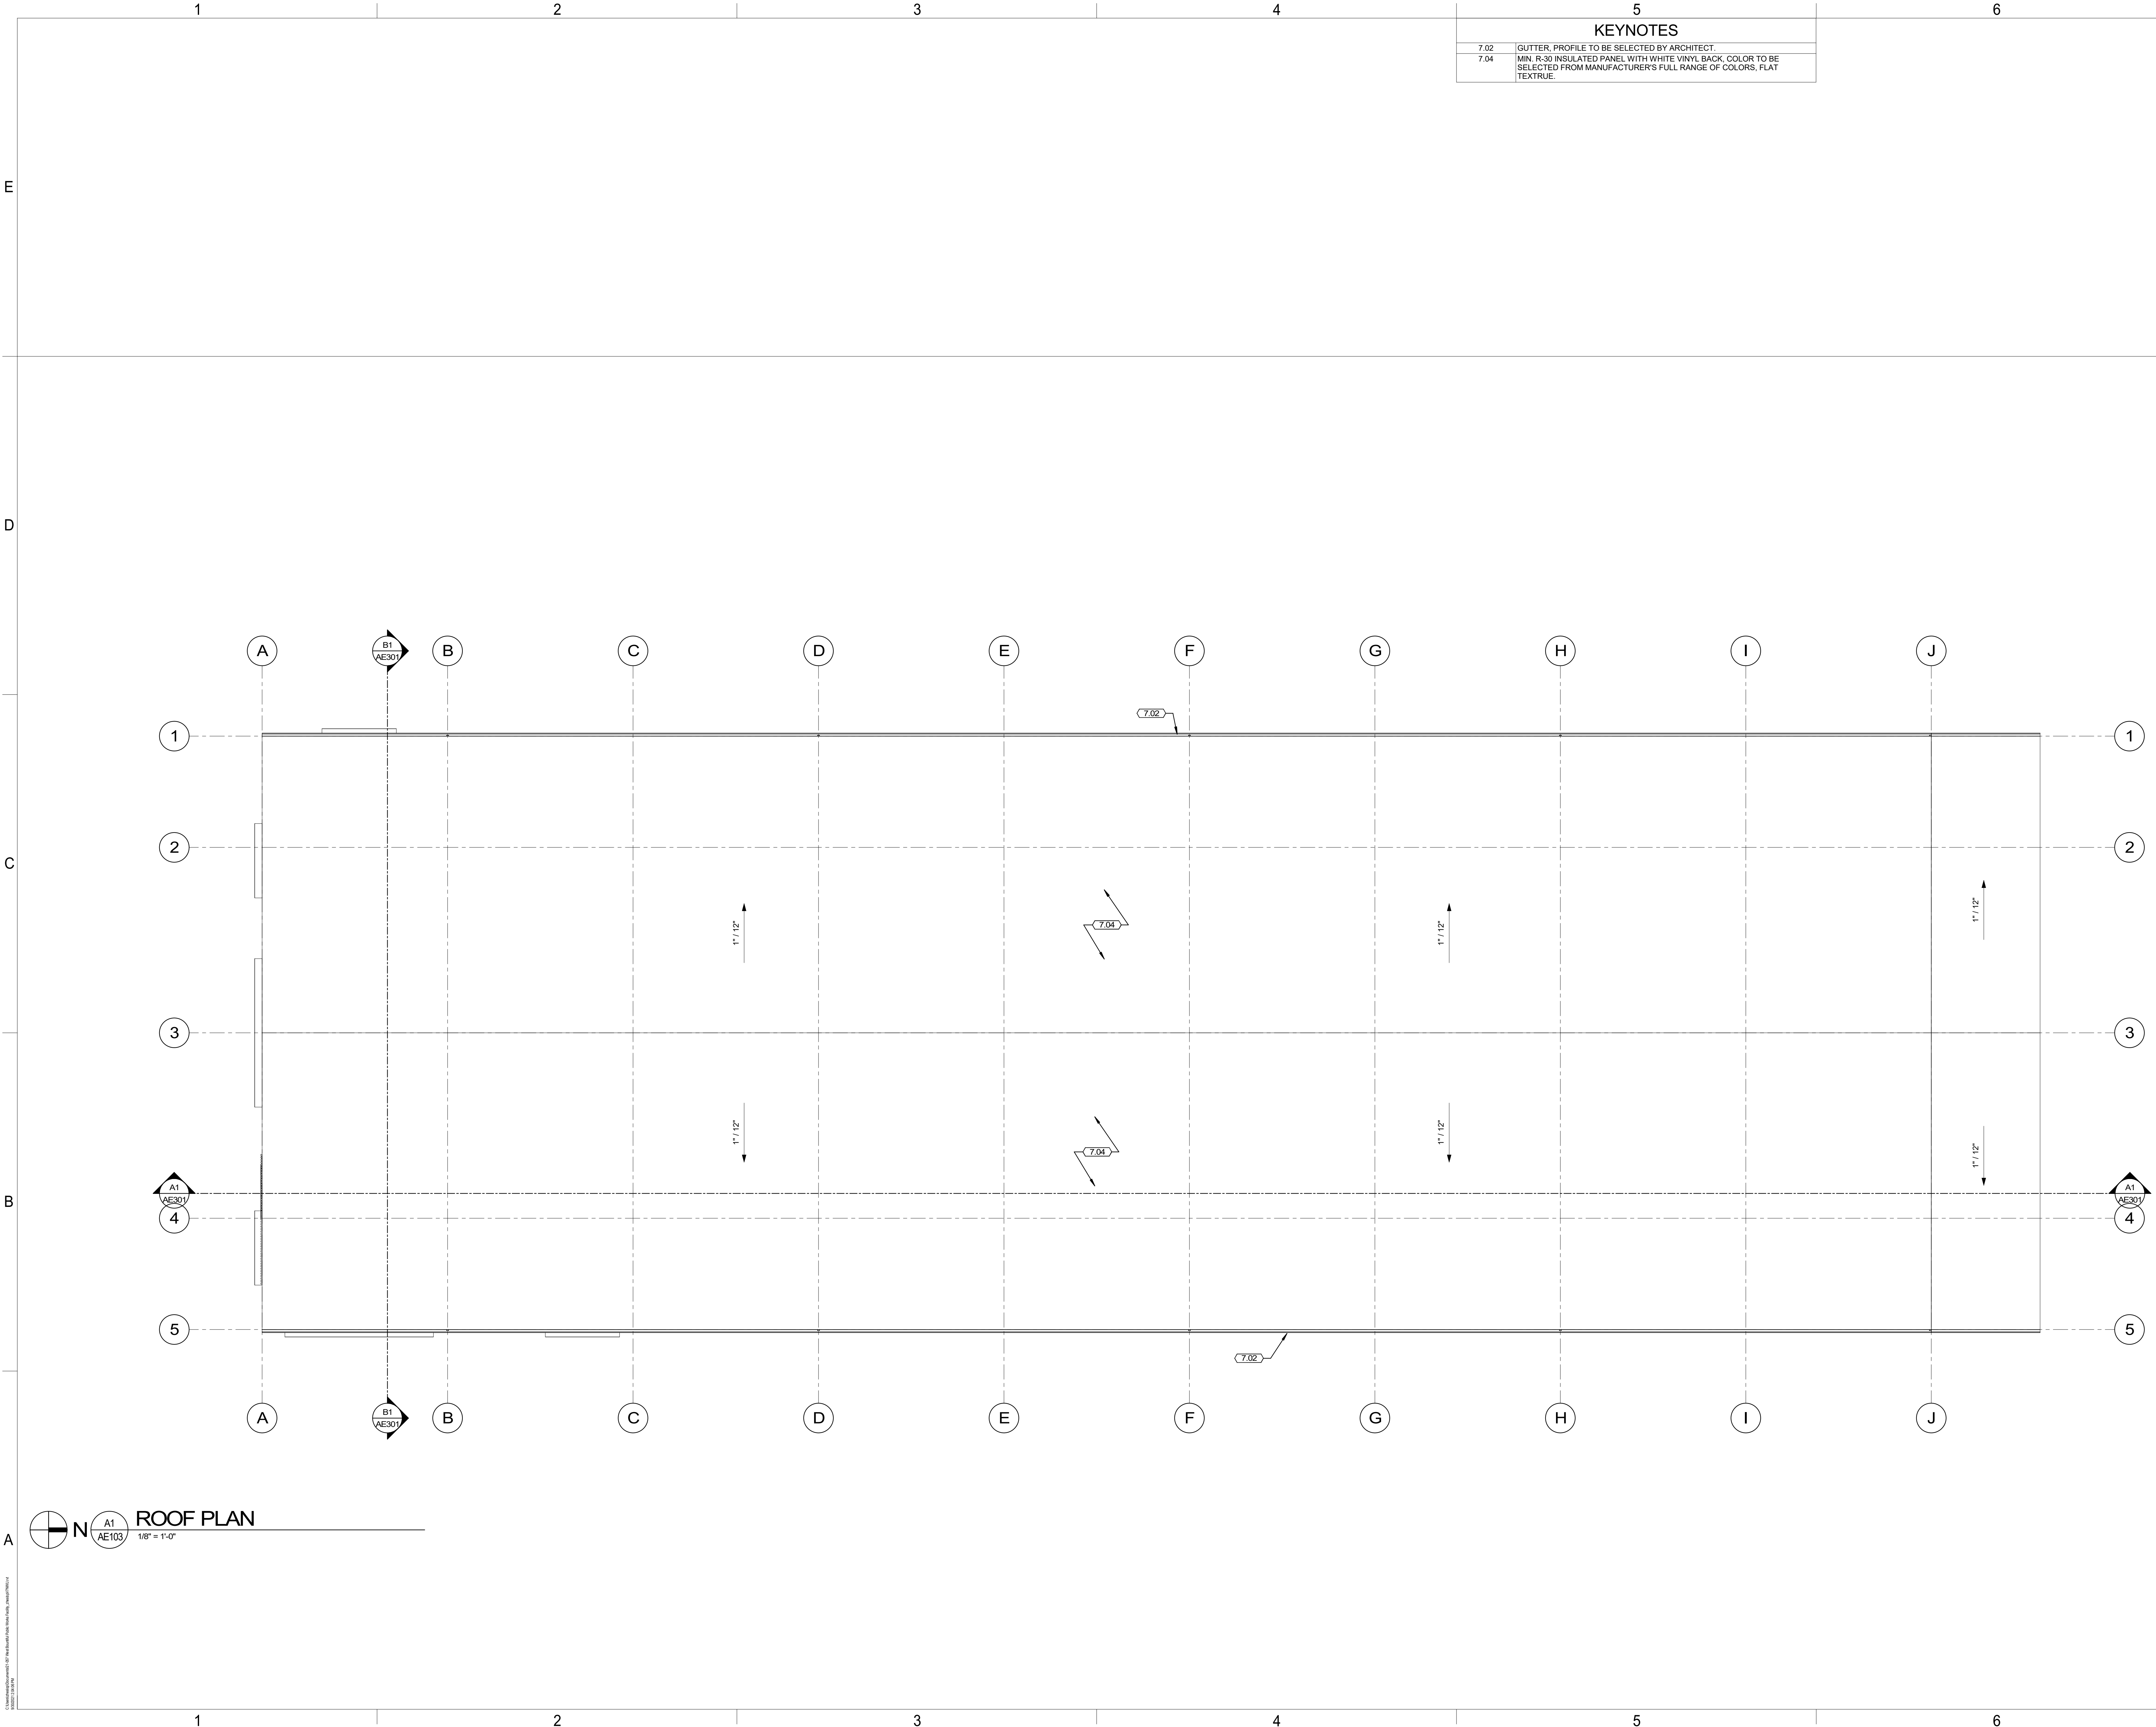

**WEST BOUNTIFUL
 PUBLIC WORKS
 FACILITY**
 1410 WEST 1200 NORTH
 WEST BOUNTIFUL, UTAH 84087

STAMP

ISSUE TYPE:	DATE:
METAL BUILDING SET	2021-09-30
PROJECT NUMBER:	21-057
DRAWN BY:	Author
CHECKED BY:	Checker

ROOF PLAN
 1/8" = 1'-0"

ROOF PLAN

AE103



ARCHITECTURE · PLANNING · INTERIORS
 175 S MAIN STREET, STE 300 - SLC, UTAH 84111
 801-355-5915 www.crsa-us.com


CIVIL ENGINEER
 MERIDIAN ENGINEERING, INC.
 1628 WEST 11010 SOUTH, SUITE 102
 SOUTH JORDAN, UT 84095
 CO NICHOLE LUTHI
 nluthi@meridianem.com
 (801) 569-1315

STRUCTURAL ENGINEER
 DUNN ASSOCIATES, INC.
 380 WEST 800 SOUTH, SUITE 100
 SALT LAKE CITY, UT 84101
 CO PHIL MILLER
 pmiller@dunn-se.com
 (801) 575-8877


MECHANICAL ENGINEER
 SPECTRUM ENGINEERS
 324 SOUTH STATE ST., SUITE 400
 SALT LAKE CITY, UT 84111
 CO RYAN BOOGAARD
 rnb@spectrum-engineers.com
 (801) 328-5151

ELECTRICAL ENGINEER
 SPECTRUM ENGINEERS
 324 SOUTH STATE ST., SUITE 400
 SALT LAKE CITY, UT 84111
 CO MICHAEL CARTWRIGHT
 mcg@spectrum-engineers.com
 (801) 328-5151


KEYNOTES	
3.01	FOUNDATION BY OTHER.
6.01	DECORATIVE SCREENING TO BE ATTACHED TO METAL BUILDING.
7.01	MIN. R-19 INSULATED PANEL WITH WHITE VINYL BACK. COLOR TO BE SELECTED FROM MANUFACTURER'S FULL RANGE OF COLORS, FLAT TEXTURE.
7.02	GUTTER, PROFILE TO BE SELECTED BY ARCHITECT.
7.03	DOWNSPOUT.
8.01	OPENING BY OTHERS.
8.02	MAN DOOR BY METAL BUILDING MANUFACTURER.

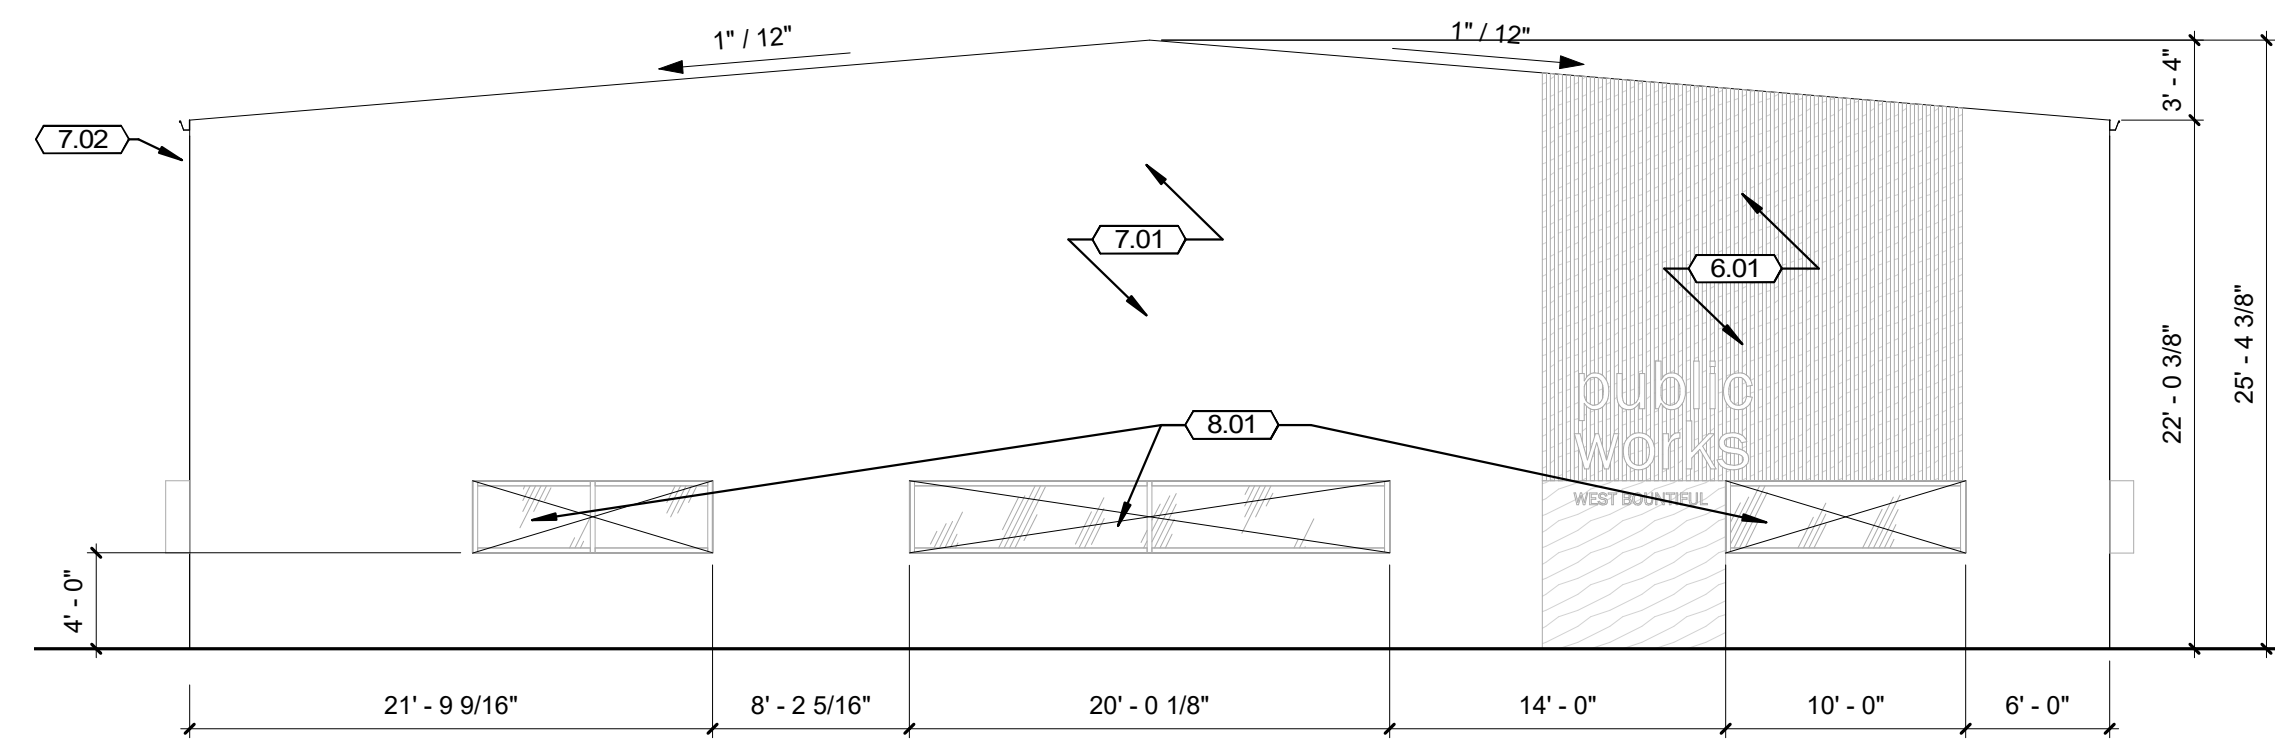


C1 SOUTH ELEVATION
 AE201 1/8" = 1'-0"

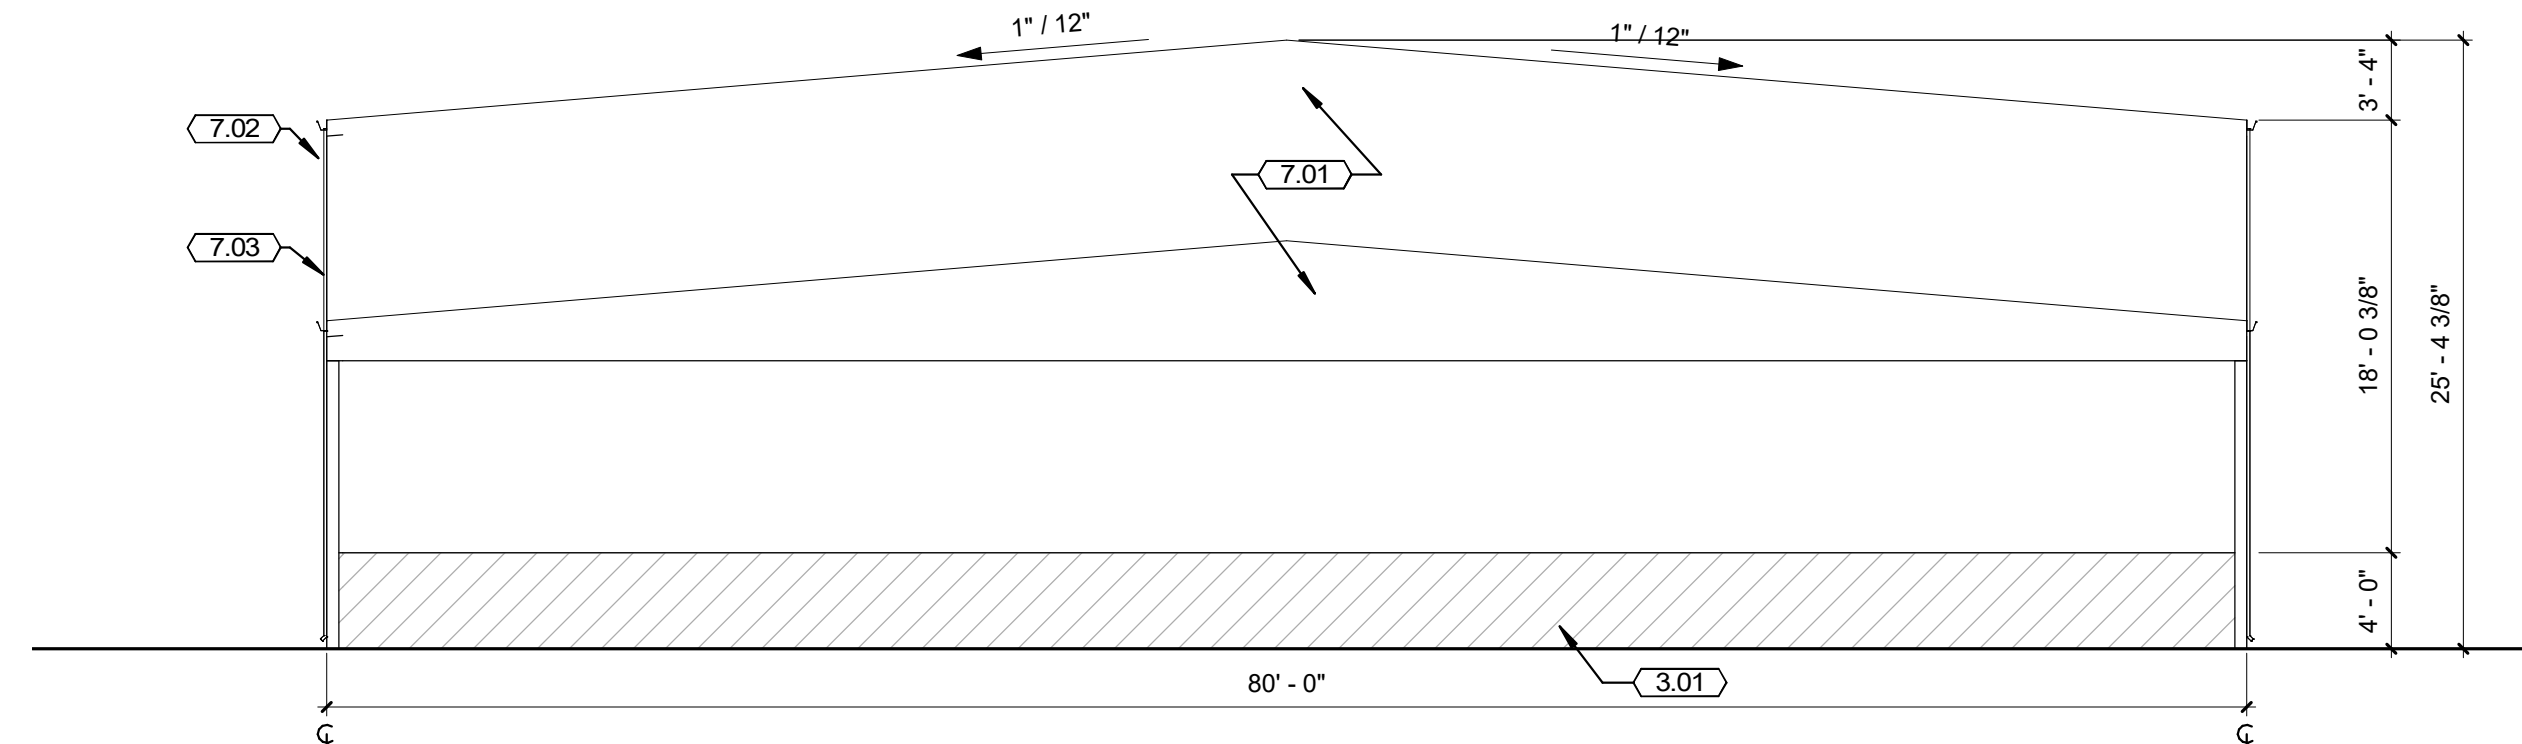

C3 NORTH ELEVATION
 AE201 1/8" = 1'-0"

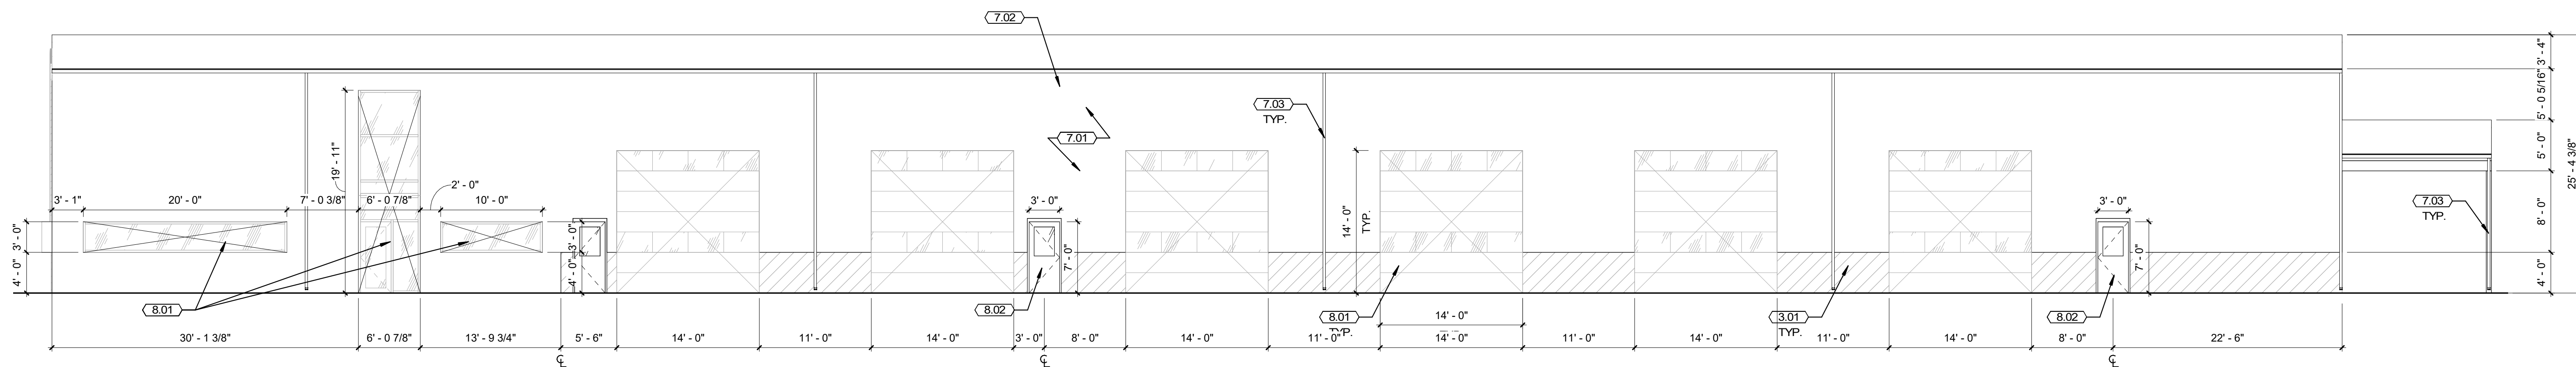

B1 EAST ELEVATION
 AE201 1/8" = 1'-0"

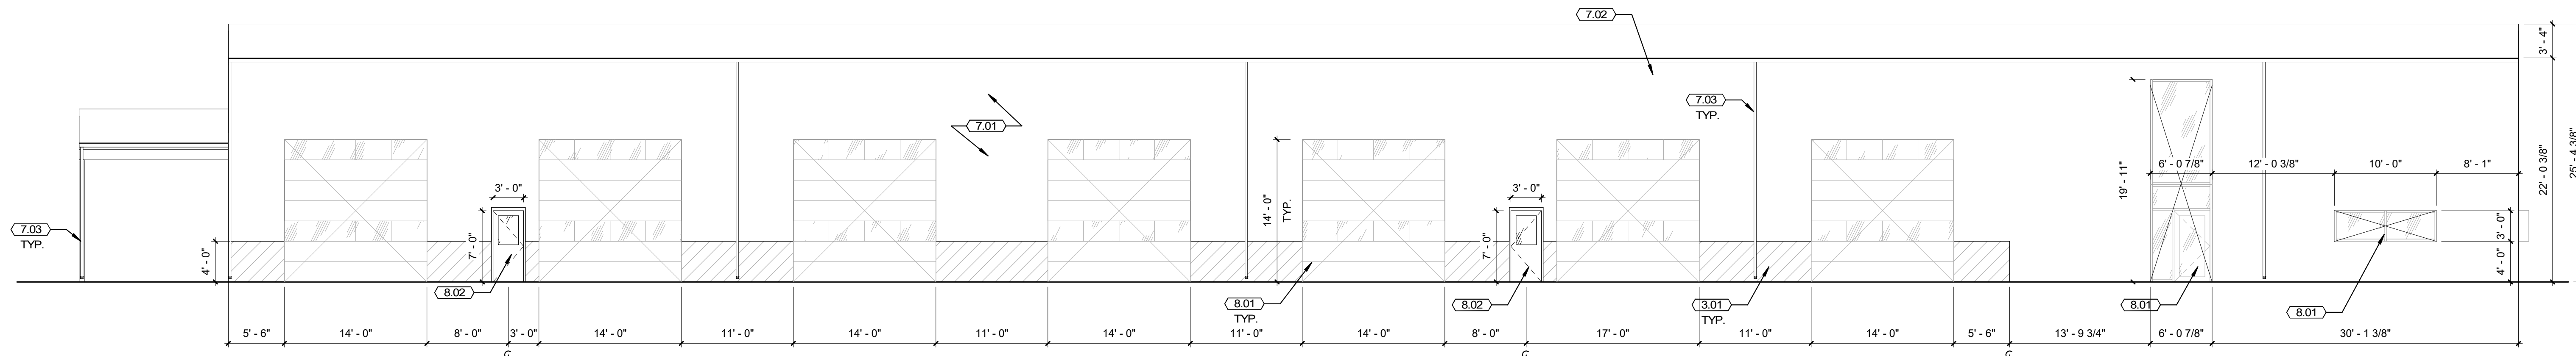

A1 WEST ELEVATION
 AE201 1/8" = 1'-0"

WEST BOUNTIFUL PUBLIC WORKS FACILITY

1410 WEST 1200 NORTH
 WEST BOUNTIFUL, UTAH 84087

STAMP

ISSUE TYPE: METAL BUILDING SET
 DATE: 2021-09-30

PROJECT NUMBER: 21-057
 DRAWN BY: Author
 CHECKED BY: Checker

EXTERIOR ELEVATIONS

AE201




ARCHITECTURE · PLANNING · INTERIORS
 175 S MAIN STREET, STE 300 - SLC, UTAH 84111
 801-355-5915 www.crsa-us.com

CIVIL ENGINEER
 MERIDIAN ENGINEERING, INC.
 1628 WEST 11010 SOUTH, SUITE 102
 SOUTH JORDAN, UT 84095
 C/O NICHOLE LUTHI
 nluthi@meridian-engineering.com
 (801) 565-1315


STRUCTURAL ENGINEER
 DUNN ASSOCIATES, INC.
 380 WEST 800 SOUTH, SUITE 100
 SALT LAKE CITY, UT 84101
 C/O PHIL MILLER
 pmiller@dunn-se.com
 (801) 575-8877

MECHANICAL ENGINEER
 SPECTRUM ENGINEERS
 324 SOUTH STATE ST., SUITE 400
 SALT LAKE CITY, UT 84111
 C/O RYAN BOOGAARD
 rnb@spectrum-engineers.com
 (801) 328-5151

ELECTRICAL ENGINEER
 SPECTRUM ENGINEERS
 324 SOUTH STATE ST., SUITE 400
 SALT LAKE CITY, UT 84111
 C/O MICHAEL CARTWRIGHT
 mcg@spectrum-engineers.com
 (801) 328-5151

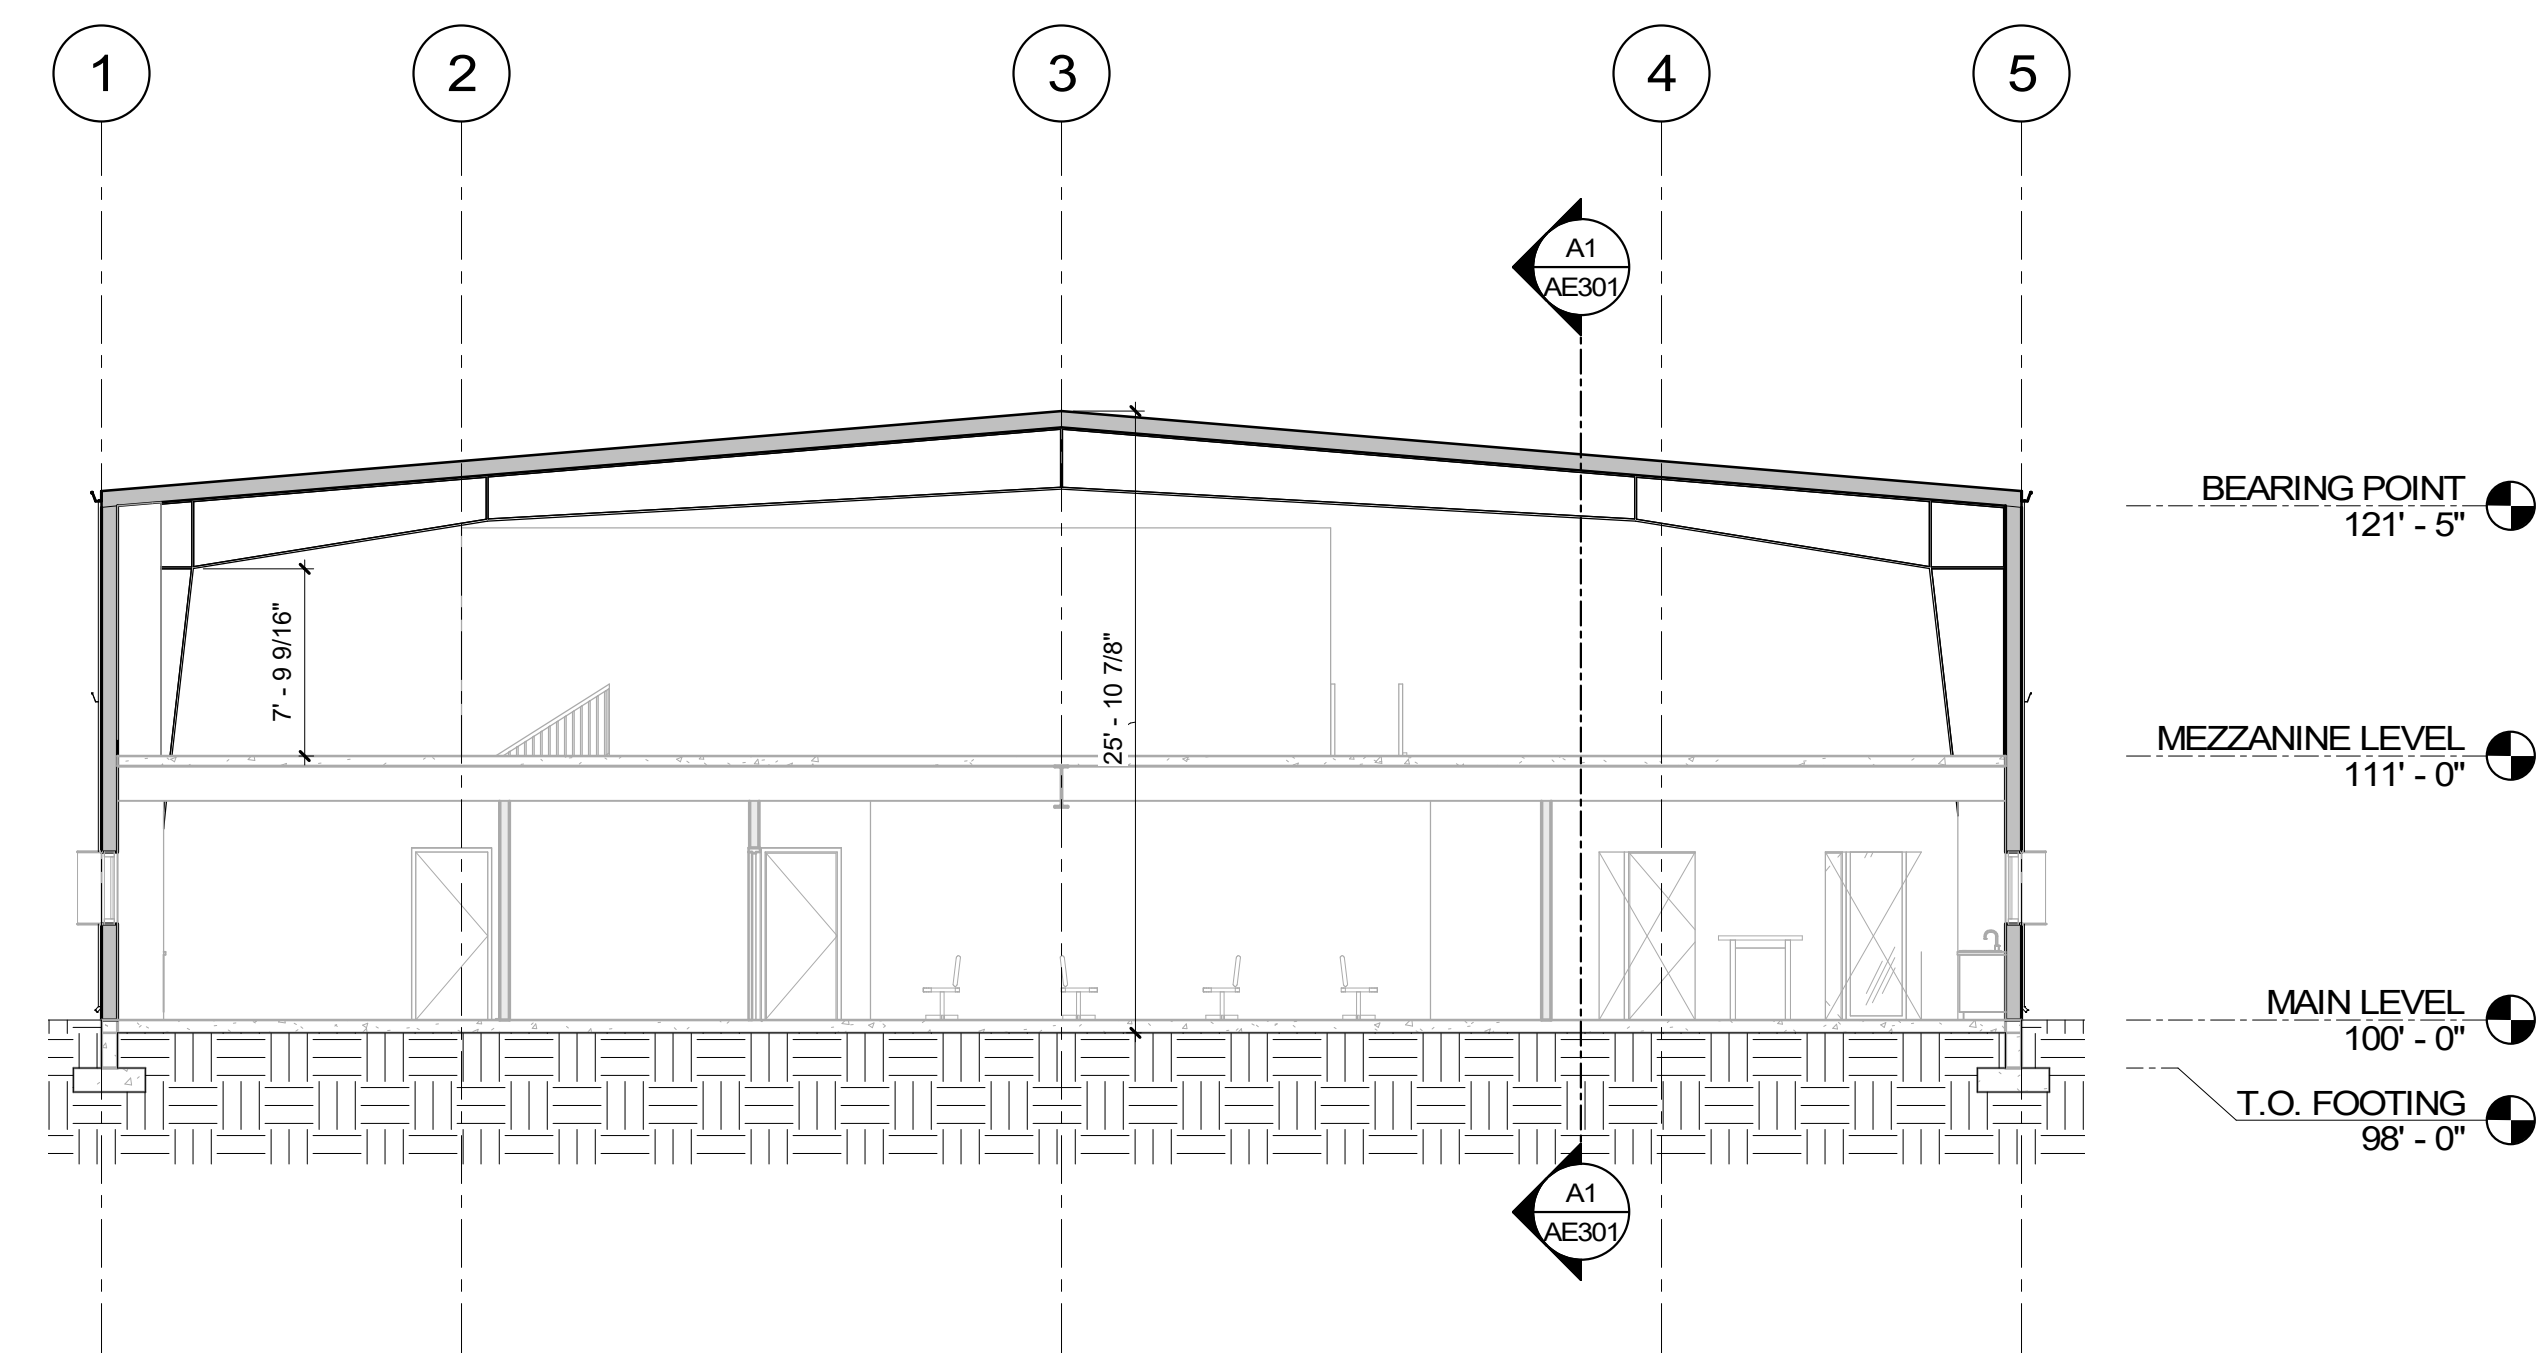

B1
 AE301
 1/8" = 1'-0"

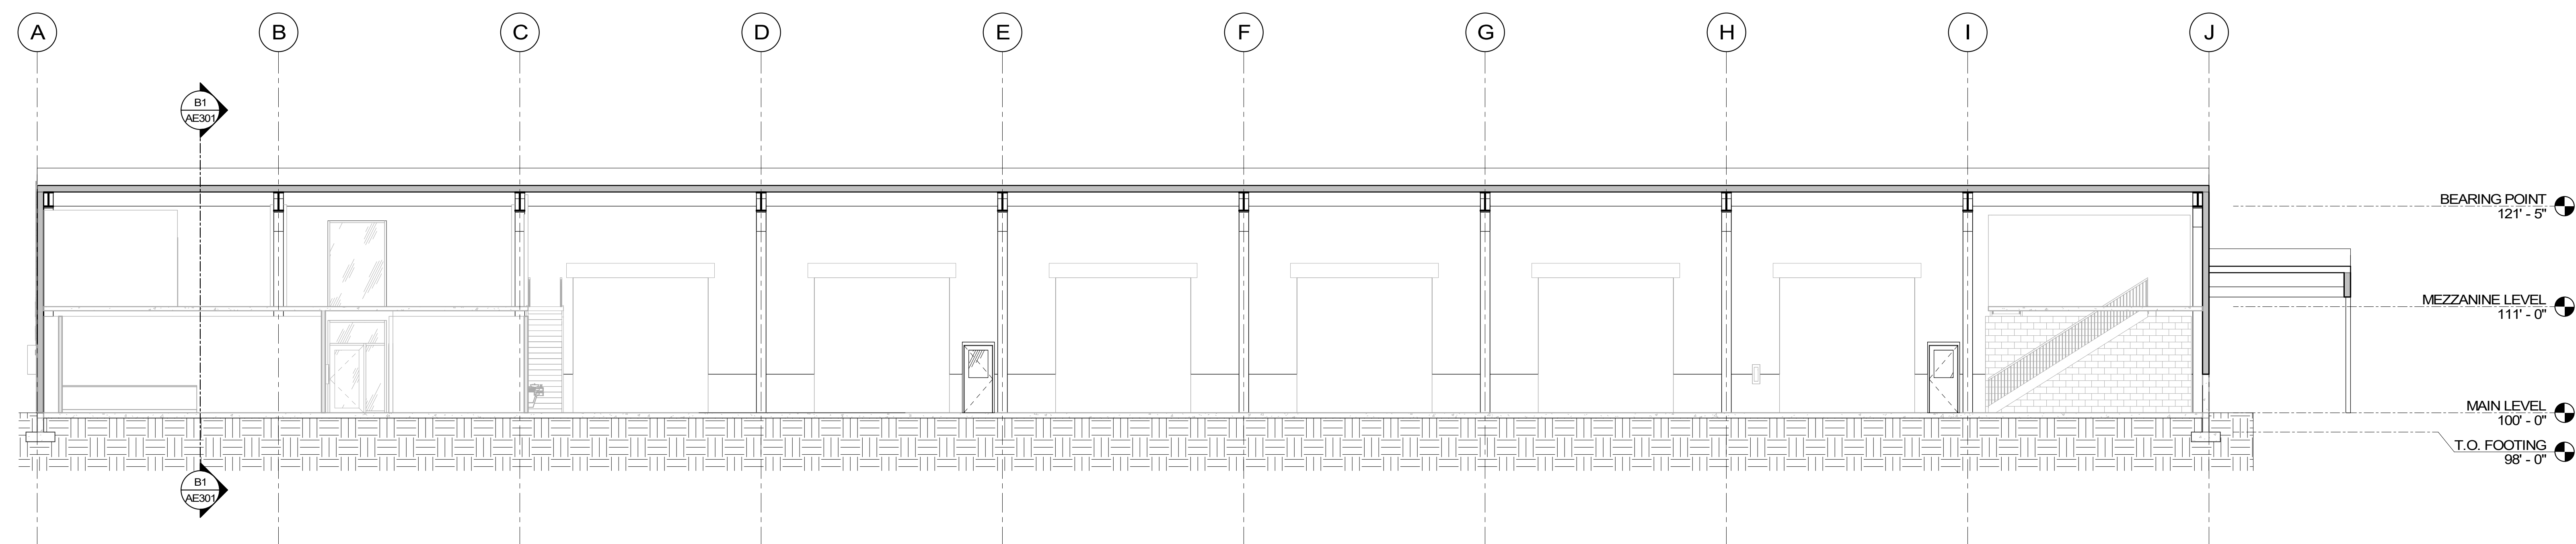

A1
 AE301
 1/8" = 1'-0"

**WEST BOUNTIFUL
 PUBLIC WORKS
 FACILITY**
 1410 WEST 1200 NORTH
 WEST BOUNTIFUL, UTAH 84087

STAMP

ISSUE TYPE:	DATE:
METAL BUILDING SET	2021-09-30
PROJECT NUMBER:	21-057
DRAWN BY:	Author
CHECKED BY:	Checker

BUILDING SECTIONS

AE301



ARCHITECTURE · PLANNING · INTERIORS
 175 S MAIN STREET, STE 300 - SLC, UTAH 84111
 801-355-5915 www.crsa-us.com

CIVIL ENGINEER
 MERIDIAN ENGINEERING, INC.
 1628 WEST 11010 SOUTH, SUITE 102
 SOUTH JORDAN, UT 84095
 CO NICHOLE LUTHI
 nluthi@meridianeng.com
 (801) 569-1315

STRUCTURAL ENGINEER
 DUNN ASSOCIATES, INC.
 380 WEST 800 SOUTH, SUITE 100
 SALT LAKE CITY, UT 84101
 CO PHIL MILLER
 pmiller@dunn-se.com
 (801) 575-8877

MECHANICAL ENGINEER
 SPECTRUM ENGINEERS
 324 SOUTH STATE ST., SUITE 400
 SALT LAKE CITY, UT 84111
 CO RYAN BOOGAARD
 rnb@spectrum-engineers.com
 (801) 328-5151

ELECTRICAL ENGINEER
 SPECTRUM ENGINEERS
 324 SOUTH STATE ST., SUITE 400
 SALT LAKE CITY, UT 84111
 CO MICHAEL CARTWRIGHT
 mcg@spectrum-engineers.com
 (801) 328-5151

**WEST BOUNTIFUL
 PUBLIC WORKS
 FACILITY**
 1410 WEST 1200 NORTH
 WEST BOUNTIFUL, UTAH 84087

STAMP

ISSUE TYPE:	DATE:
METAL BUILDING SET	2021-09-30
PROJECT NUMBER:	21-057
DRAWN BY:	Author
CHECKED BY:	Checker

SITE PLAN

AS101

